
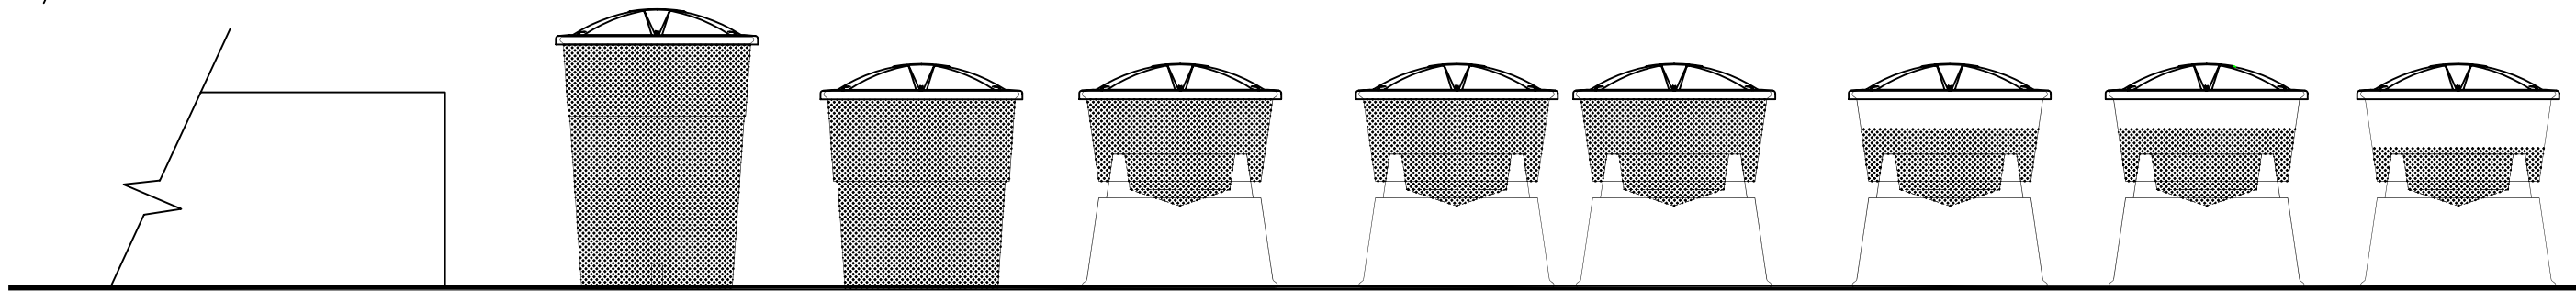


THIS DRAWING IS AN EXAMPLE OF A NCHRP-350 IMPACT SAND BARREL ARRAY USED FOR FHWA PRODUCT ACCEPTANCE. TRAFFIX DEVICES HAS SUCCESSFULLY CONDUCTED AND PASSED ALL NCHRP-350 TESTS USING THIS TWELVE BARREL ARRAY. INERTIAL BARRIER SYSTEMS ARE NOT RECOMMENDED FOR SITES WHERE REDIRECTIVE CAPABILITIES ARE WARRANTED.

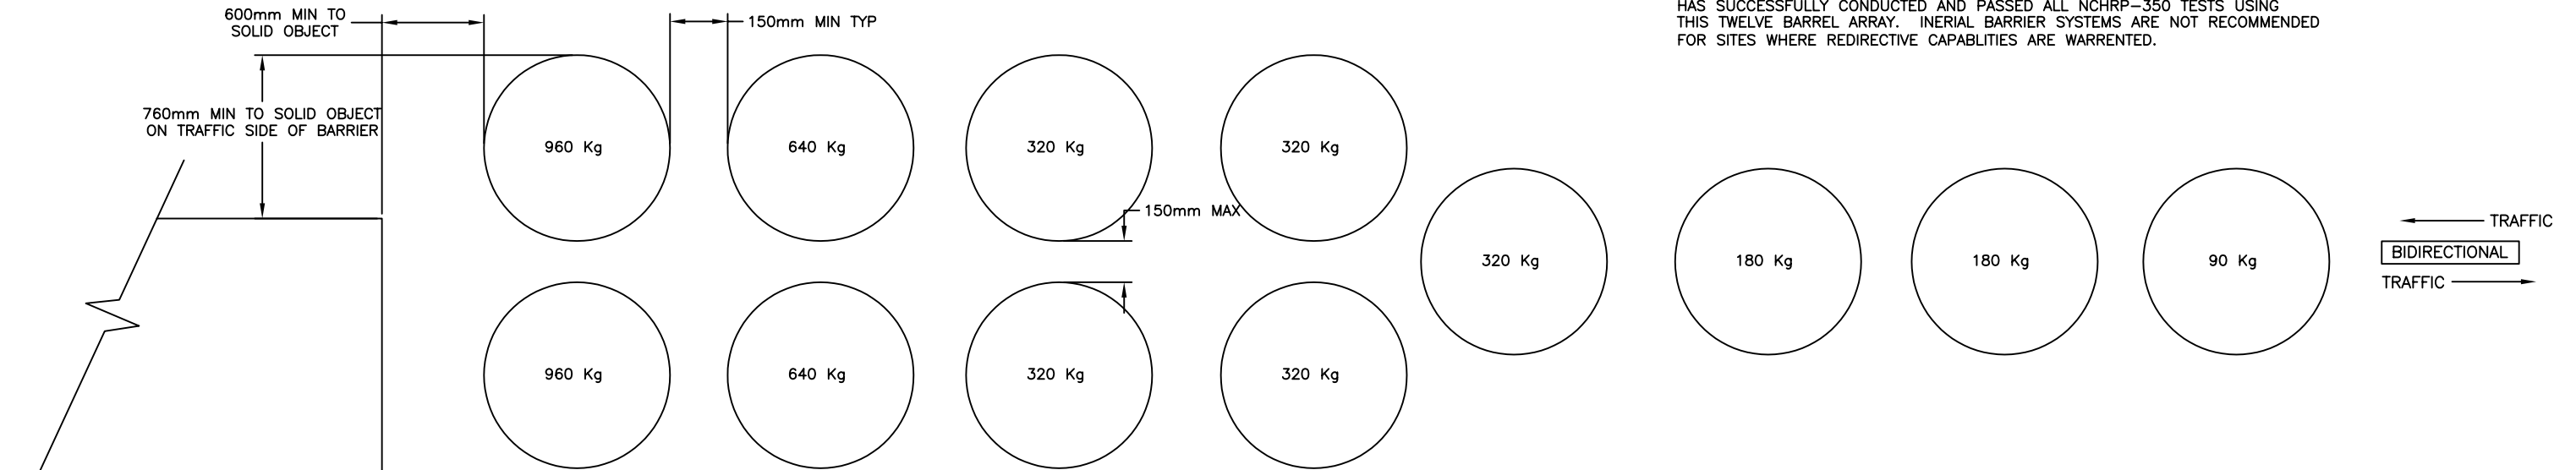

NOTES:

				TOLERANCES UNLESS OTHERWISE SPECIFIED		Title				
				DECIMALS ANGLES		100 Km/hr				
				.XX = ±.03 ±1/2"		STANDARD ARRAY				
				.XXX = ±.005		Directory				
				FRACTIONS		CAD File No.		Drawing No.		Rev
				+1/32 -0		bripatternkg				-
- New part		7/14/98								
Revision	Revision Description	Approved	Date			Scale:		Size: C		Sheet 1 of 1

TraFix Devices, Inc.