



← TRAFFIC  
 UNIDIRECTIONAL  
 ← TRAFFIC

THIS DRAWING IS AN EXAMPLE OF A NCHRP-350 IMPACT SAND BARREL ARRAY USED FOR FHWA PRODUCT ACCEPTANCE. TRAFFIX DEVICES HAS SUCCESSFULLY CONDUCTED AND PASSED ALL NCHRP-350 TESTS USING THIS TWELVE BARREL ARRAY. INERTIAL BARRIER SYSTEMS ARE NOT RECOMMENDED FOR SITES WHERE REDIRECTIVE CAPABILITIES ARE WARRANTED.

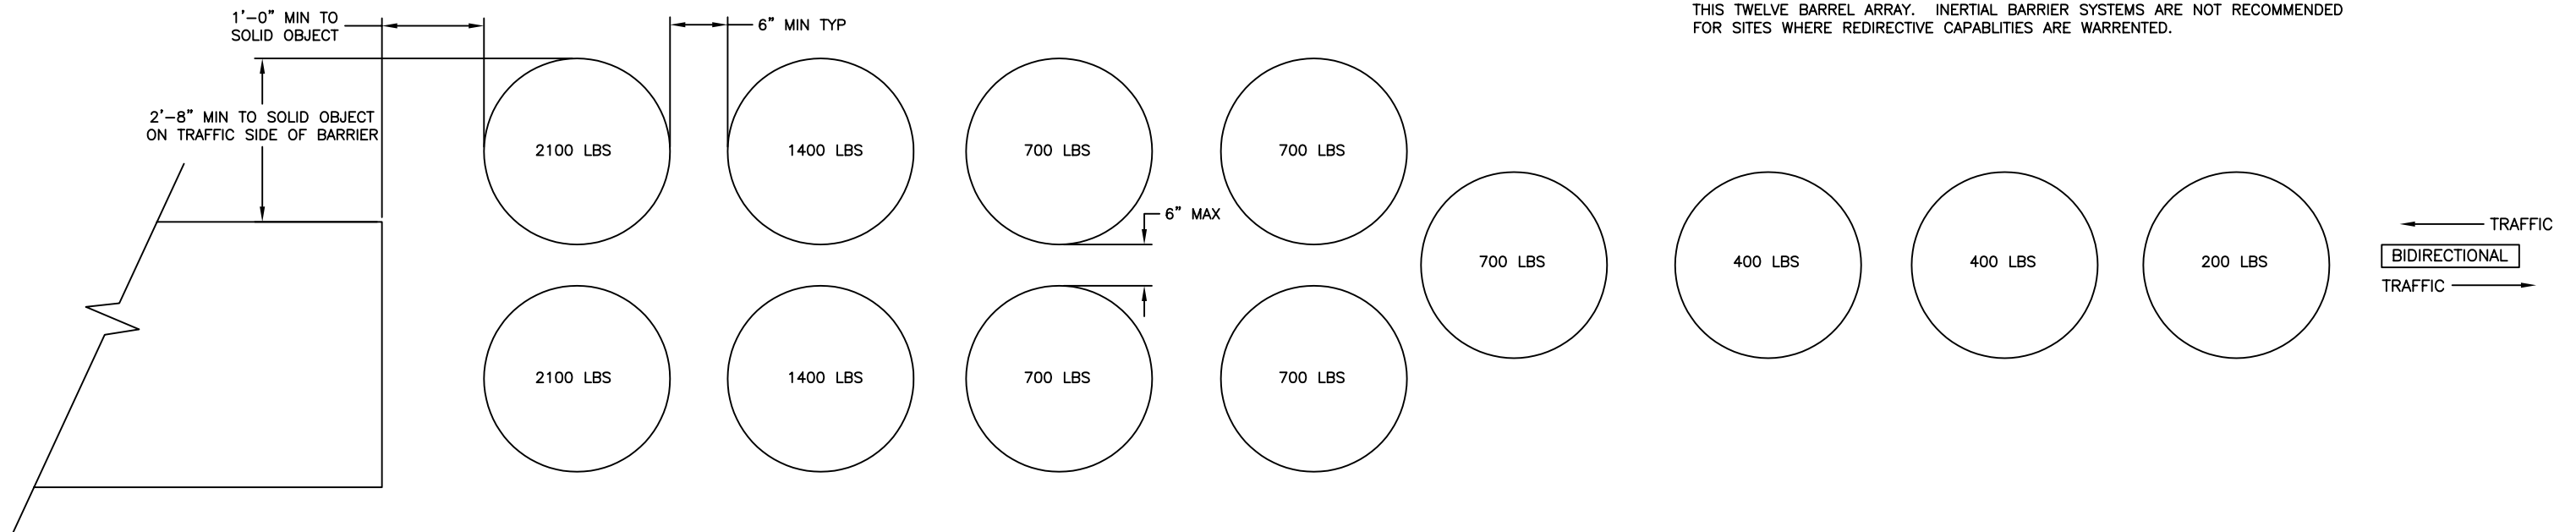

← TRAFFIC  
 BIDIRECTIONAL  
 TRAFFIC →

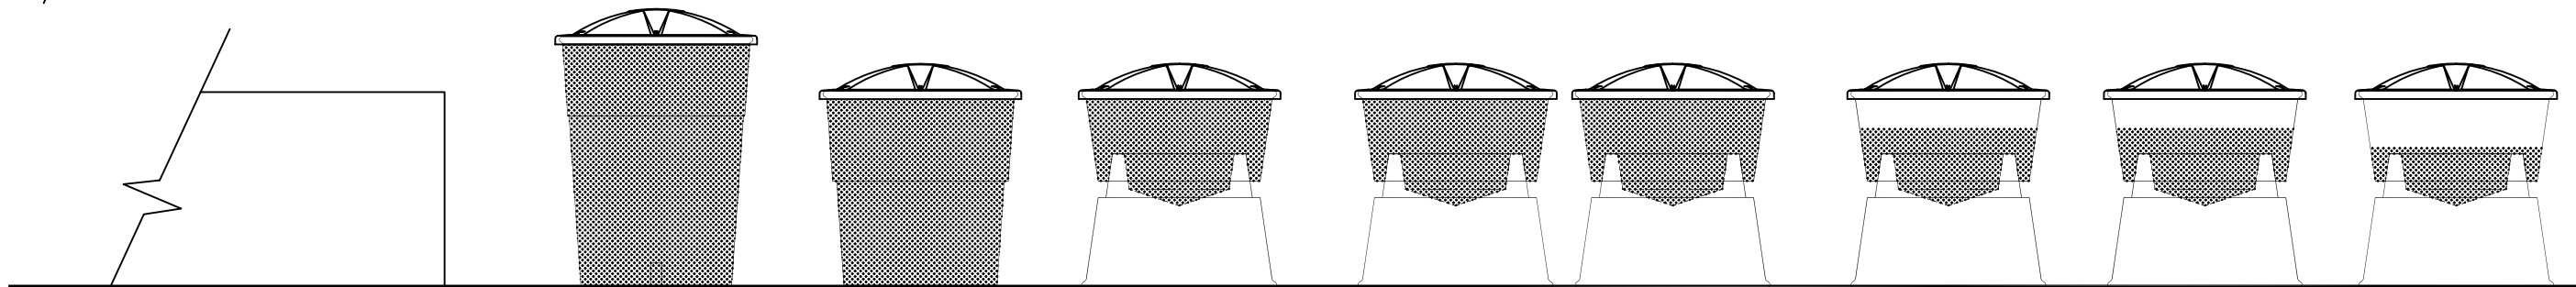

NOTES:

				TOLERANCES UNLESS OTHERWISE SPECIFIED		Title					
				DECIMALS ANGLES		62 MPH (100 Km/Hr)					
				.XX = ±.03 ±1/2"		STANDARD ARRAY					
				.XXX = ±.005		Directory		CAD File No.		Drawing No.	
				FRACTIONS		-		bripatternibs		Rev	
				+1/32 -0		-		-		-	
Revision		Revision Description		Approved		Date		Scale:		Size: C Sheet 1 of 1	
-		New part				7/14/98					

TraFix Devices, Inc.